
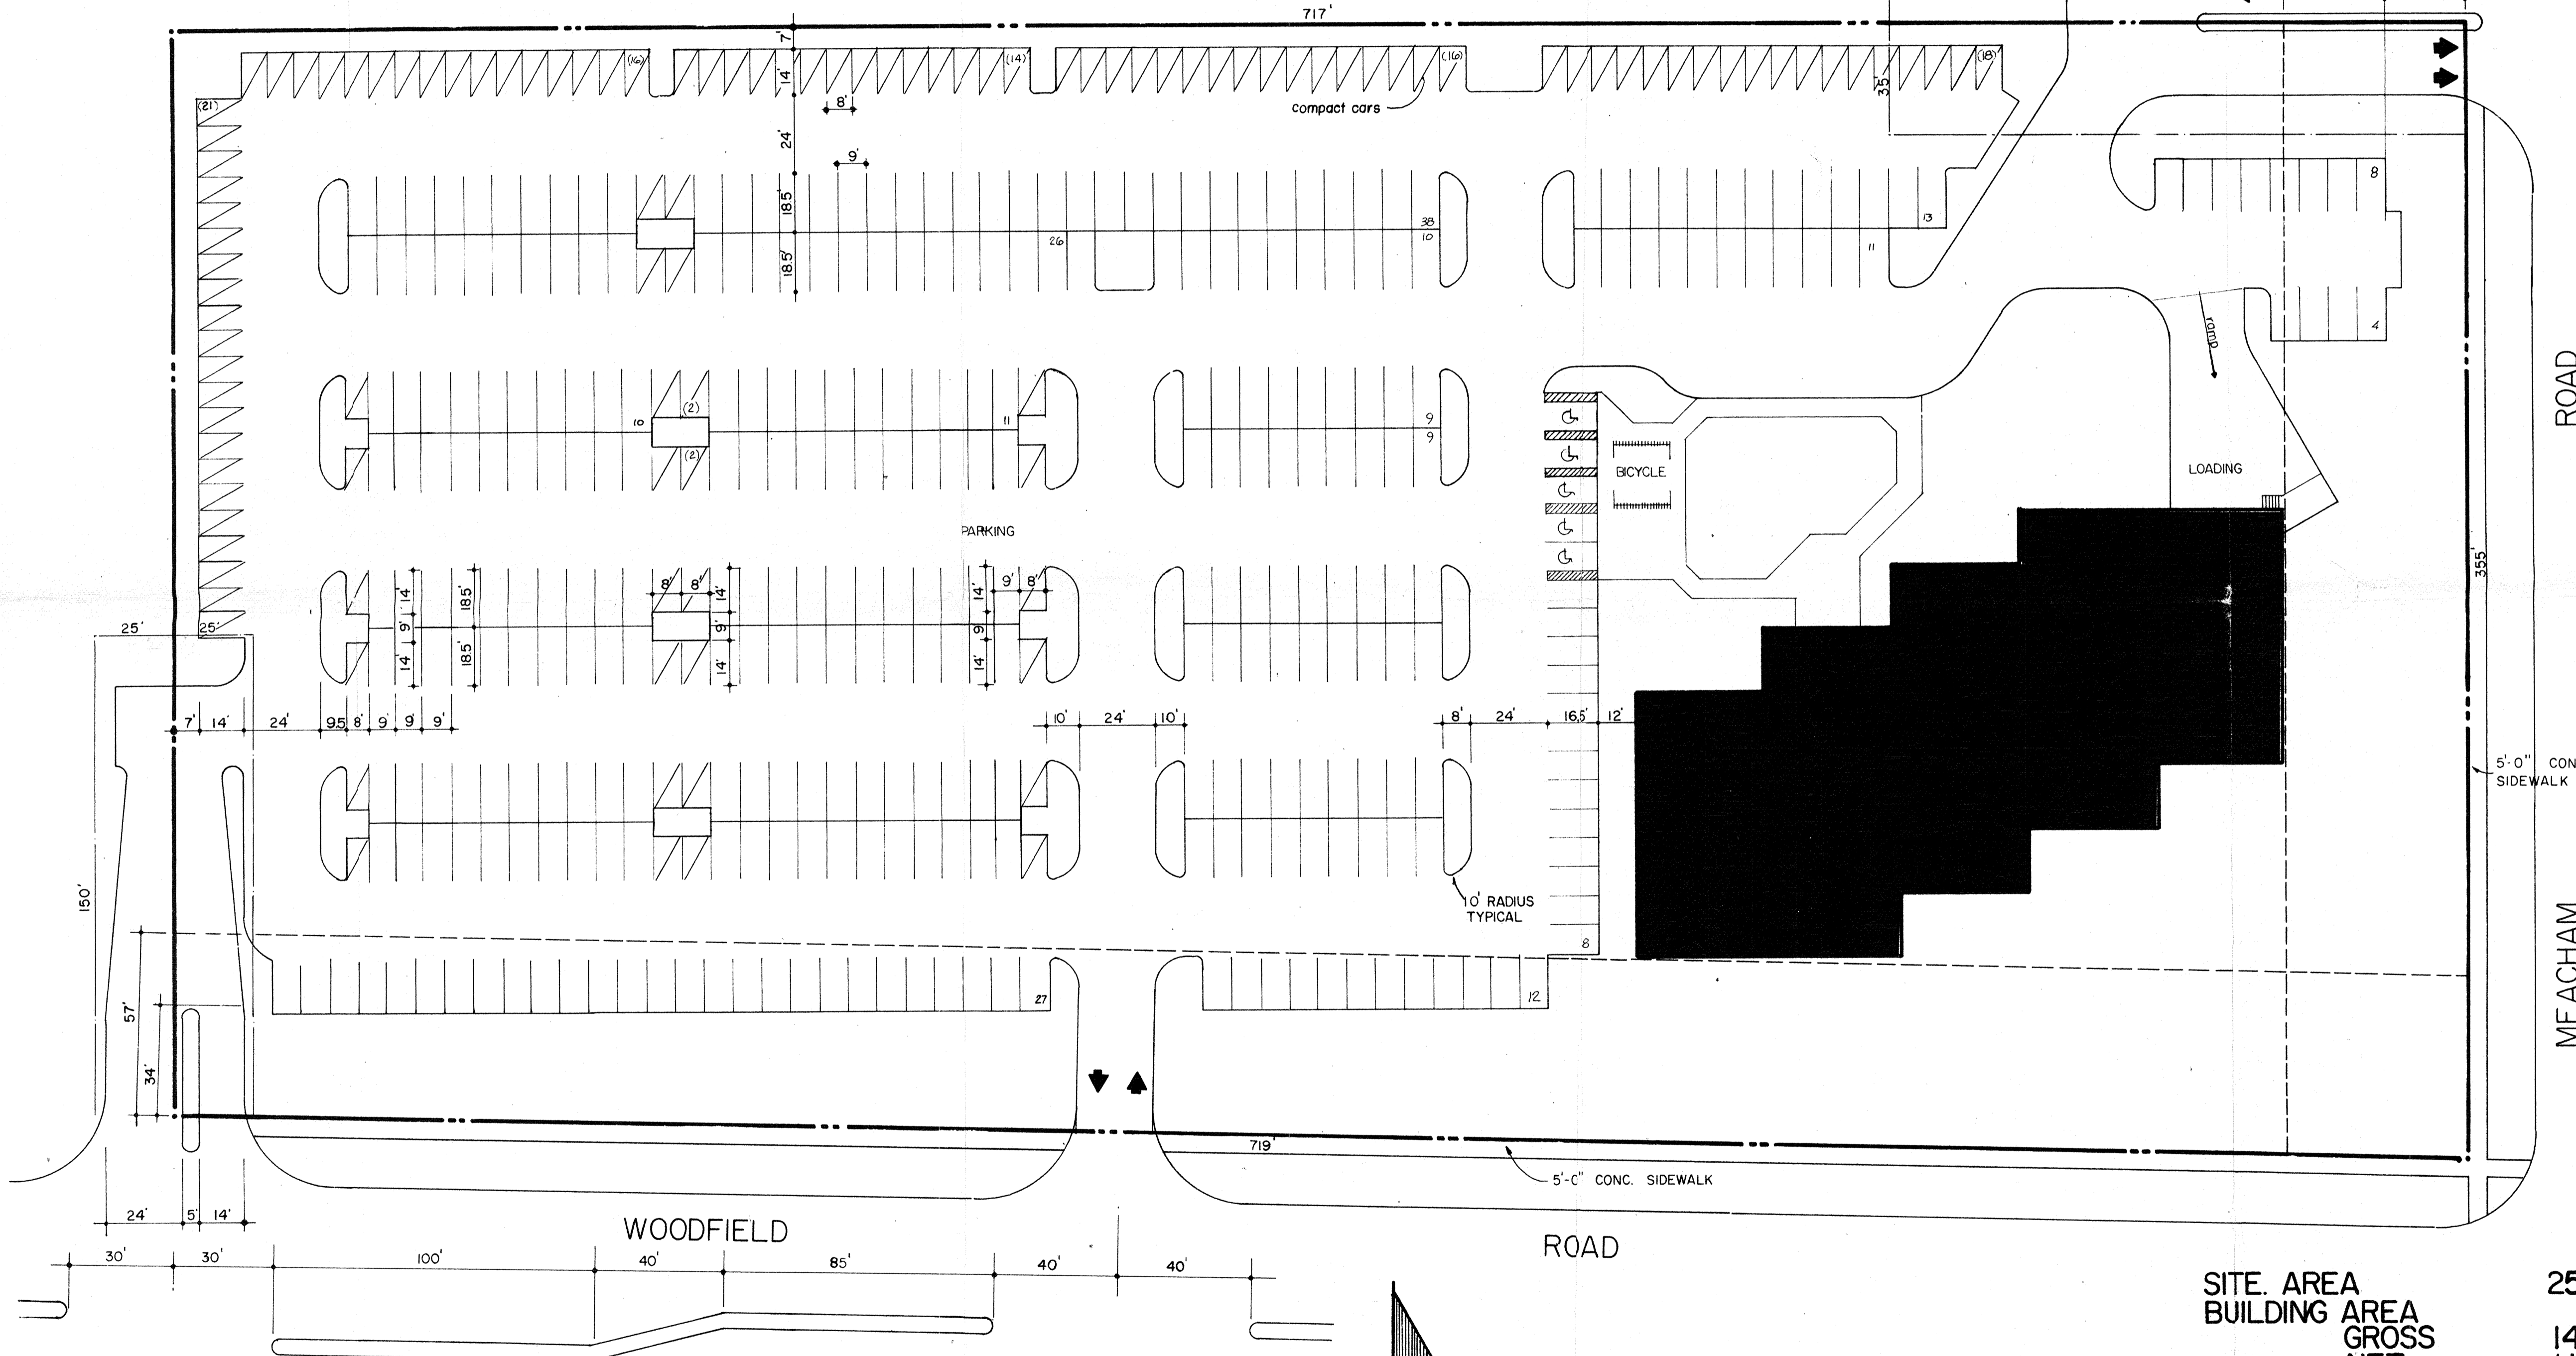


THE RIDGE PARK  
MODEL: R-7  
LENGTH: 42.375'  
QUANT: 4

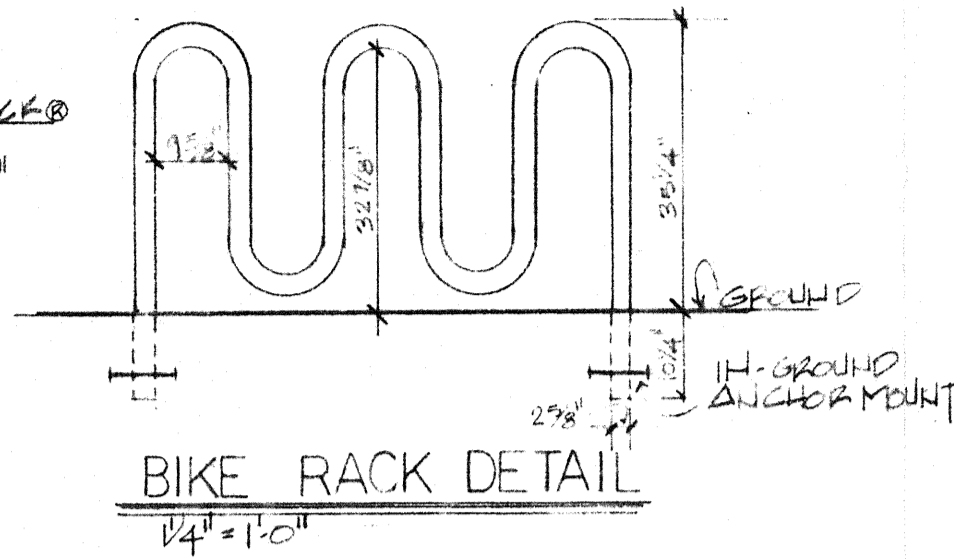


# SITE PLAN

scale: 1" = 30'

SITE AREA	256,776sf	5.89 ac.
BUILDING AREA GROSS	146,749 sf	
NET	116,549 sf	
BUILDING HT.	85.6 ft.	(99ft. at penthouse)
BLDG. LAND COVER	19,438sf.	
F.A.R.	.591	
PARKING - TOTAL	456	1/255sf. (net) REQ. 466
COMPACT	113	(25%)
GREEN AREA		
TOTAL	69,790	(28%)
PARKING	8,350sf	(5.2%)
BICYCLE PARKING	30	

2840707

**LINDEN GROUP INC.**  
ARCHITECTS LAND PLANNERS  
WILLIAM F. MATTHEYS  
799-4400  
MARTIN S. FRANCIS  
HOMEROD, ILLINOIS 60430  
800 RIDGE ROAD

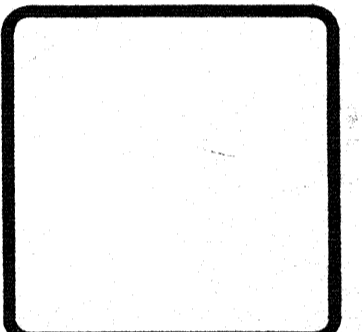

REVISIONS	Drawn	Remarks
Date	6-25-84	
Drawn	7-16-84	
Final	7-19-84	

SOUTHWICK OFFICE CENTER

Date	5-25-84
Drawn	
Prelim	
Final Check	

Phase	Index
Plan	C
File	72-84
Sheet	3
of	